


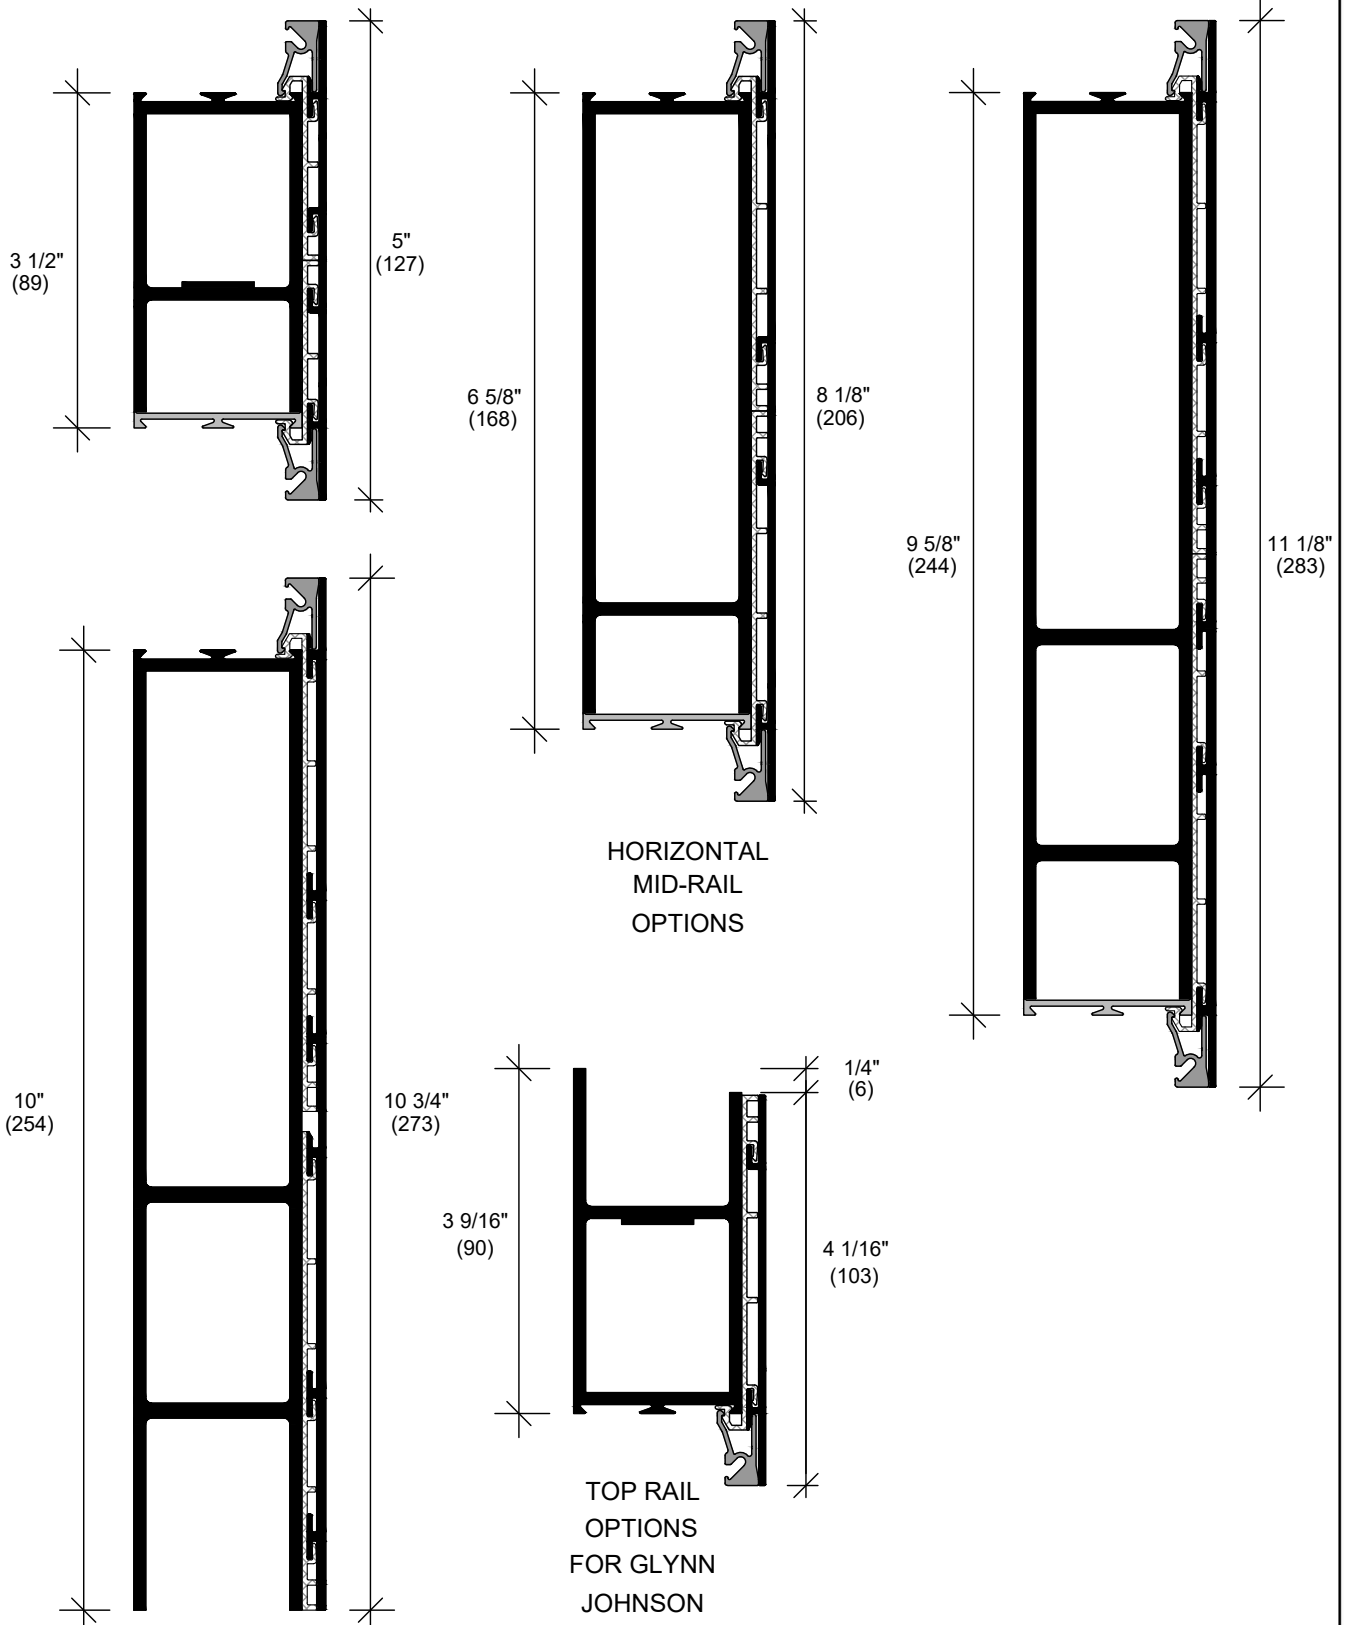

# OPTIONAL THERMALLY IMPROVED DOOR RAIL INFORMATION

# A14



*Clearly Exceptional*

Providing innovative solutions that meet client needs | [desa.ca](http://desa.ca)